


DIST	COUNTY	ROUTE	POST MILES TOTAL PROJECT	SHEET NO.	TOTAL SHEETS

William K. Fairbank
 REGISTERED CIVIL ENGINEER

May 1, 2006
 PLANS APPROVAL DATE

The State of California or its officers or agents shall not be responsible for the accuracy or completeness of electronic copies of this plan sheet.

To get to the Caltrans web site, go to <http://www.dot.ca.gov>

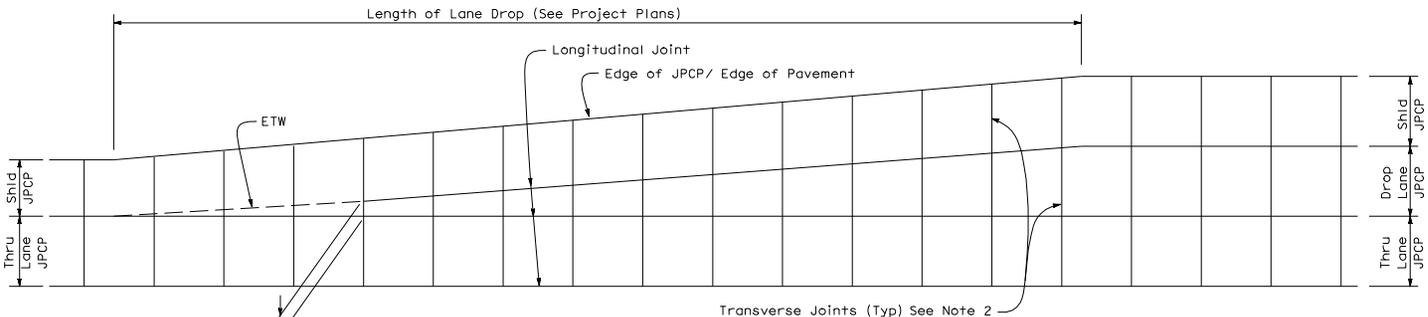


TYPE I
JOINED PLAIN CONCRETE PAVEMENT
WITH CONCRETE SHOULDER

(See Std Plan P1 for joint spacing and other details not shown)


NOTES:

1. Location of transverse joint to match transverse joint of adjacent lane.
2. Place transverse joint of lane and shoulder perpendicular to longitudinal joint of thru lane.

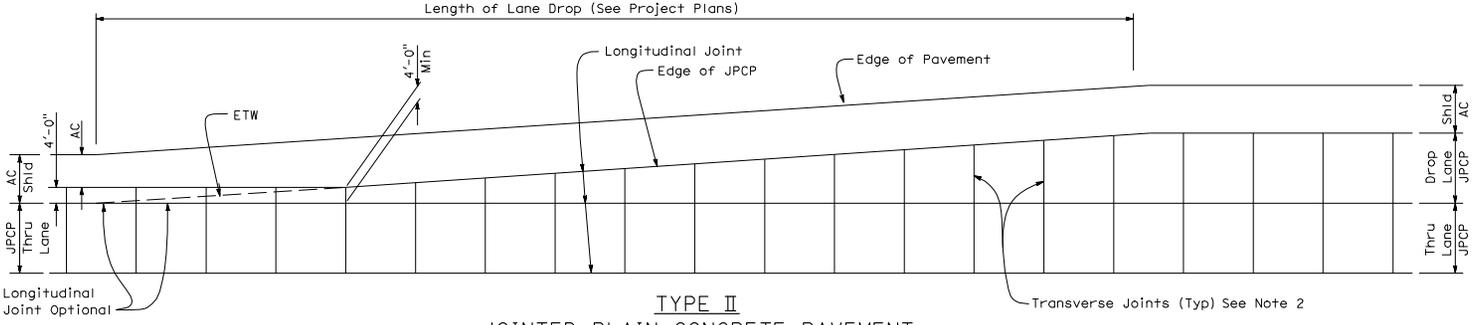

TYPE II
JOINED PLAIN CONCRETE PAVEMENT
WITH ASPHALT SHOULDER

(See Std Plan P1 for joint spacing and other details not shown)

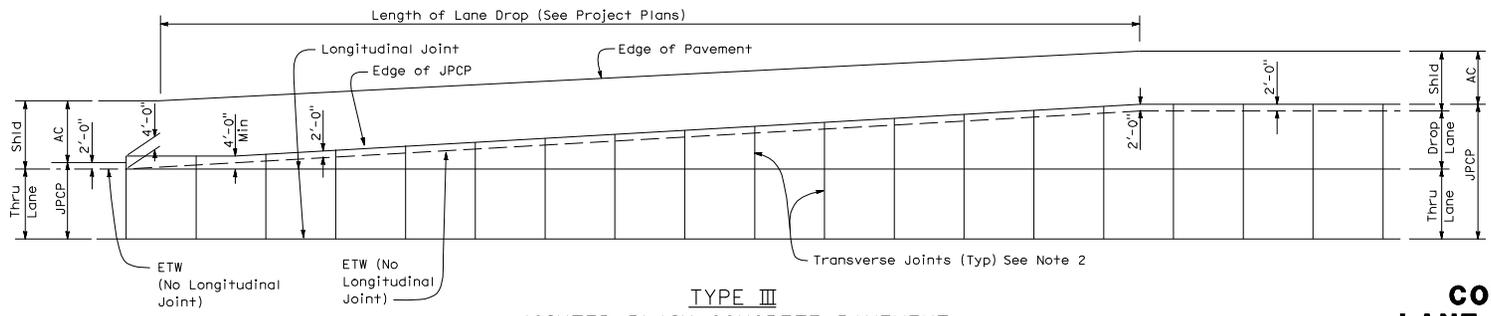

TYPE III
JOINED PLAIN CONCRETE PAVEMENT
WITH WIDENED SLAB AND ASPHALT SHOULDER

(See Std Plans P1 and P2 for joint spacing and other details not shown)

STATE OF CALIFORNIA
 DEPARTMENT OF TRANSPORTATION
**CONCRETE PAVEMENT-
 LANE DROP PAVING DETAILS**
 NO SCALE

P33